



| DATE (mm/dd/yyyy) | ISSUED FOR             | REV |
|-------------------|------------------------|-----|
| JUL 06 2010       | 60% REVIEW             | 0   |
| AUG 04 2010       | 90% REVIEW             | 1   |
| DEC 14 2010       | ISSUE FOR CONSTRUCTION | 2   |
| JAN 25 2011       | REVISION               | 3   |

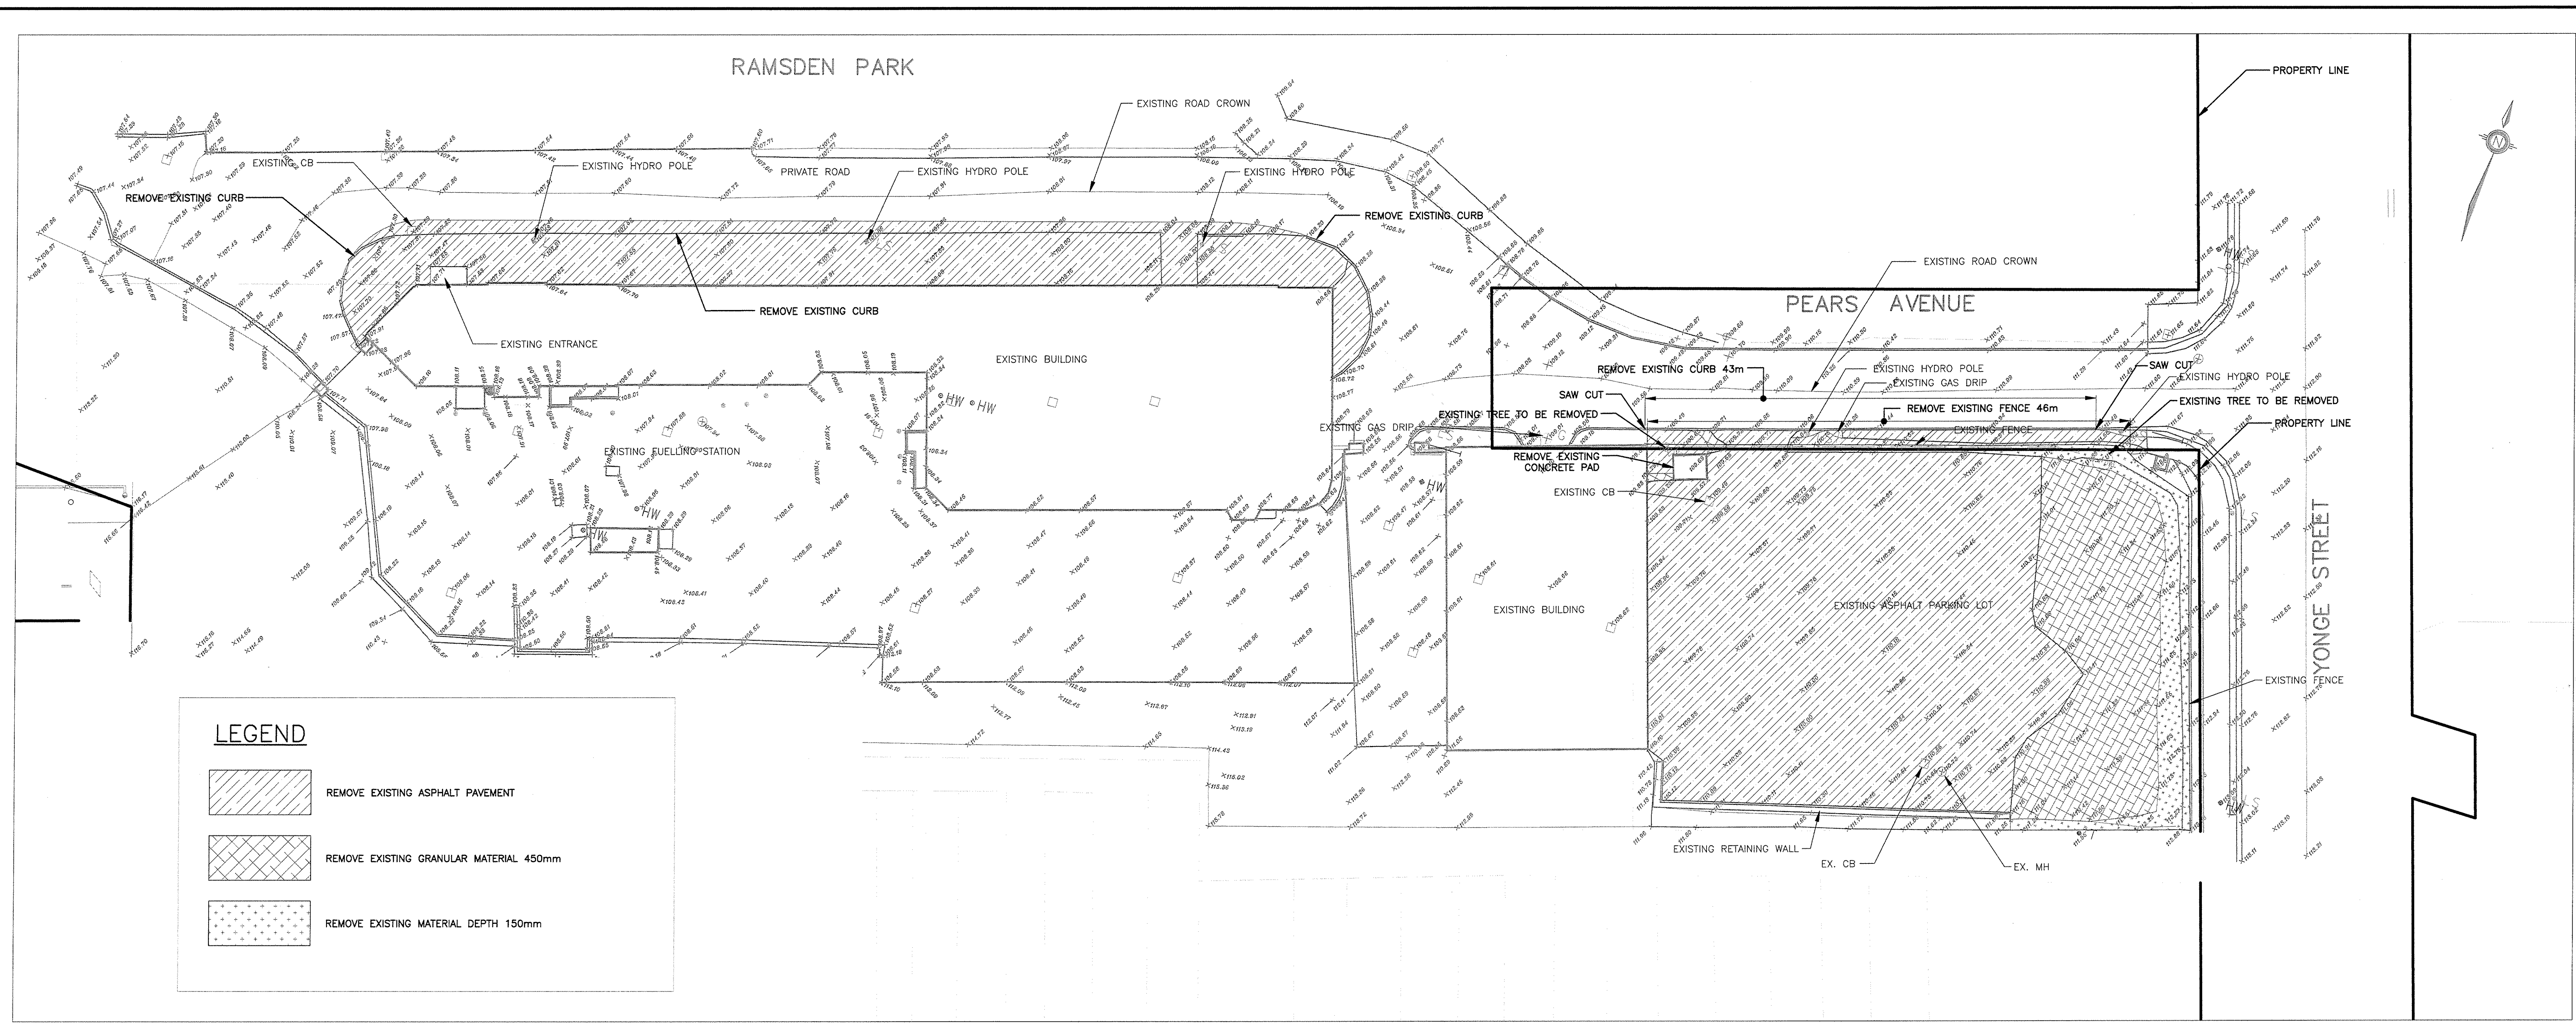


1. REMOVAL PLAN

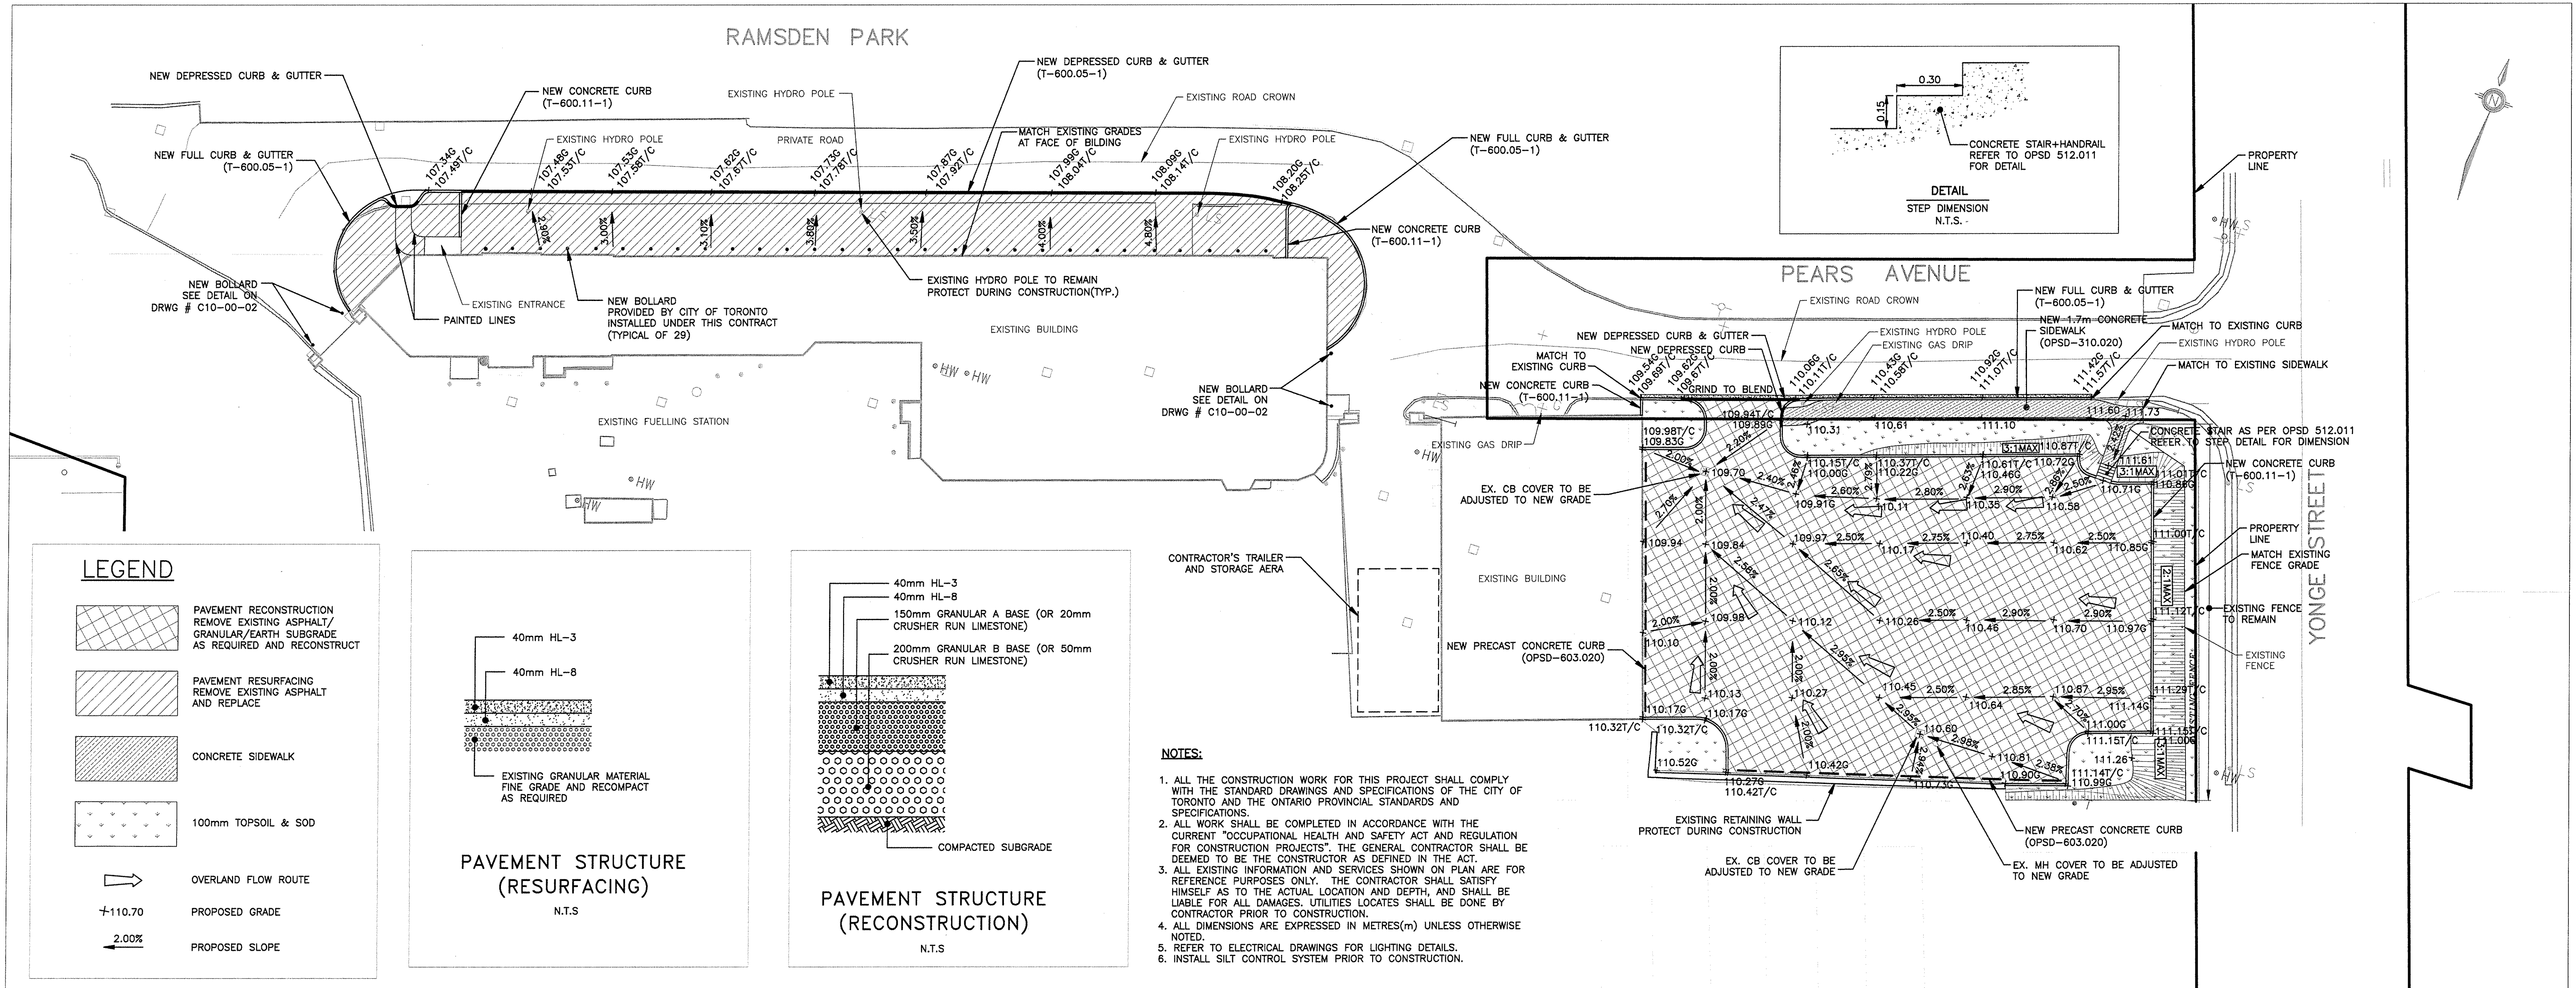

2. DEVELOPMENT PLAN

SCALE: 1:250

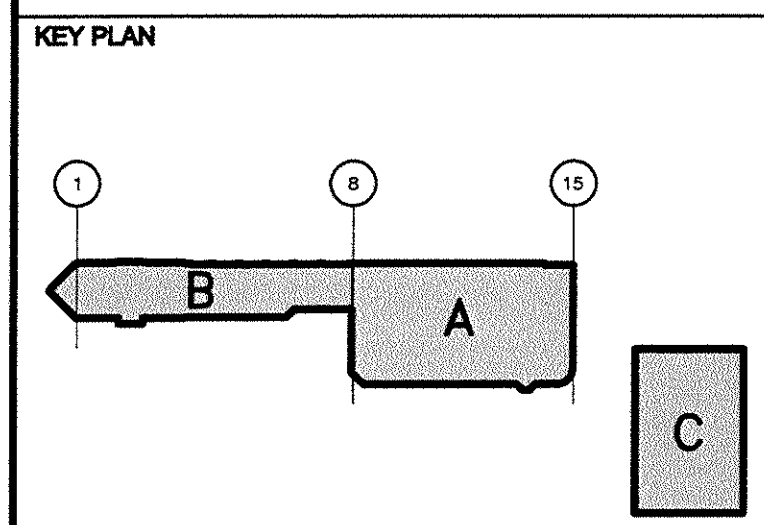

CONSULTANTS

**IBI GROUP**  
**IBI Group Architects**  
 30 International Boulevard  
 Toronto, ON M9W 6P5 Canada  
 Tel: 416 679 1630  
 Fax: 416 675 4620

This drawing has been prepared solely for the use of City of Toronto and there are no representations of any kind made by IBI Group to any party with whom IBI Group has not entered into a contract.

North Arrow

Detail Symbol

LOCATION OR DETAIL SHEET

|   |                              |
|---|------------------------------|
| Project Manager<br>I. WINDSOR                       | Architect/Engineer<br>W. LEE |
| Project Leader<br>W. LEE                            | Drawn<br>W. WANG             |
| Date<br>JULY 5, 2010                                | Checked<br>E. HARRICHARRAN   |
| Client<br>CITY OF TORONTO<br>SOLID WASTE MANAGEMENT |                              |

Project  
RAMSDEN YARD IMPROVEMENTS  
1008 YONGE STREET

Drawing Title  
CIVIL SITE PLAN  
1. REMOVAL  
2. DEVELOPMENT





Check Scale (may be photo-reduced)  
0 1 inch 0 10mm

Project No.  
AAR2100047



Drawing No.  
C10-00-01

User Name: Henry Wang, Plot Date/Time: Tuesday, June 21, 2011 2:03:44 PM, Path and File Name: I:\user2100047\_ramsden\_yard\3.9\_drawing\3.9\sheet\1008\1010-00-01.dwg

| DATE (mm dd yyyy) | ISSUED FOR             | REV |
|-------------------|------------------------|-----|
| JUL 06 2010       | 60% REVIEW             | 0   |
| AUG 04 2010       | 90% REVIEW             | 1   |
| DEC 14 2010       | ISSUE FOR CONSTRUCTION | 2   |
| JUN 21 2011       | REVISION               | 3   |

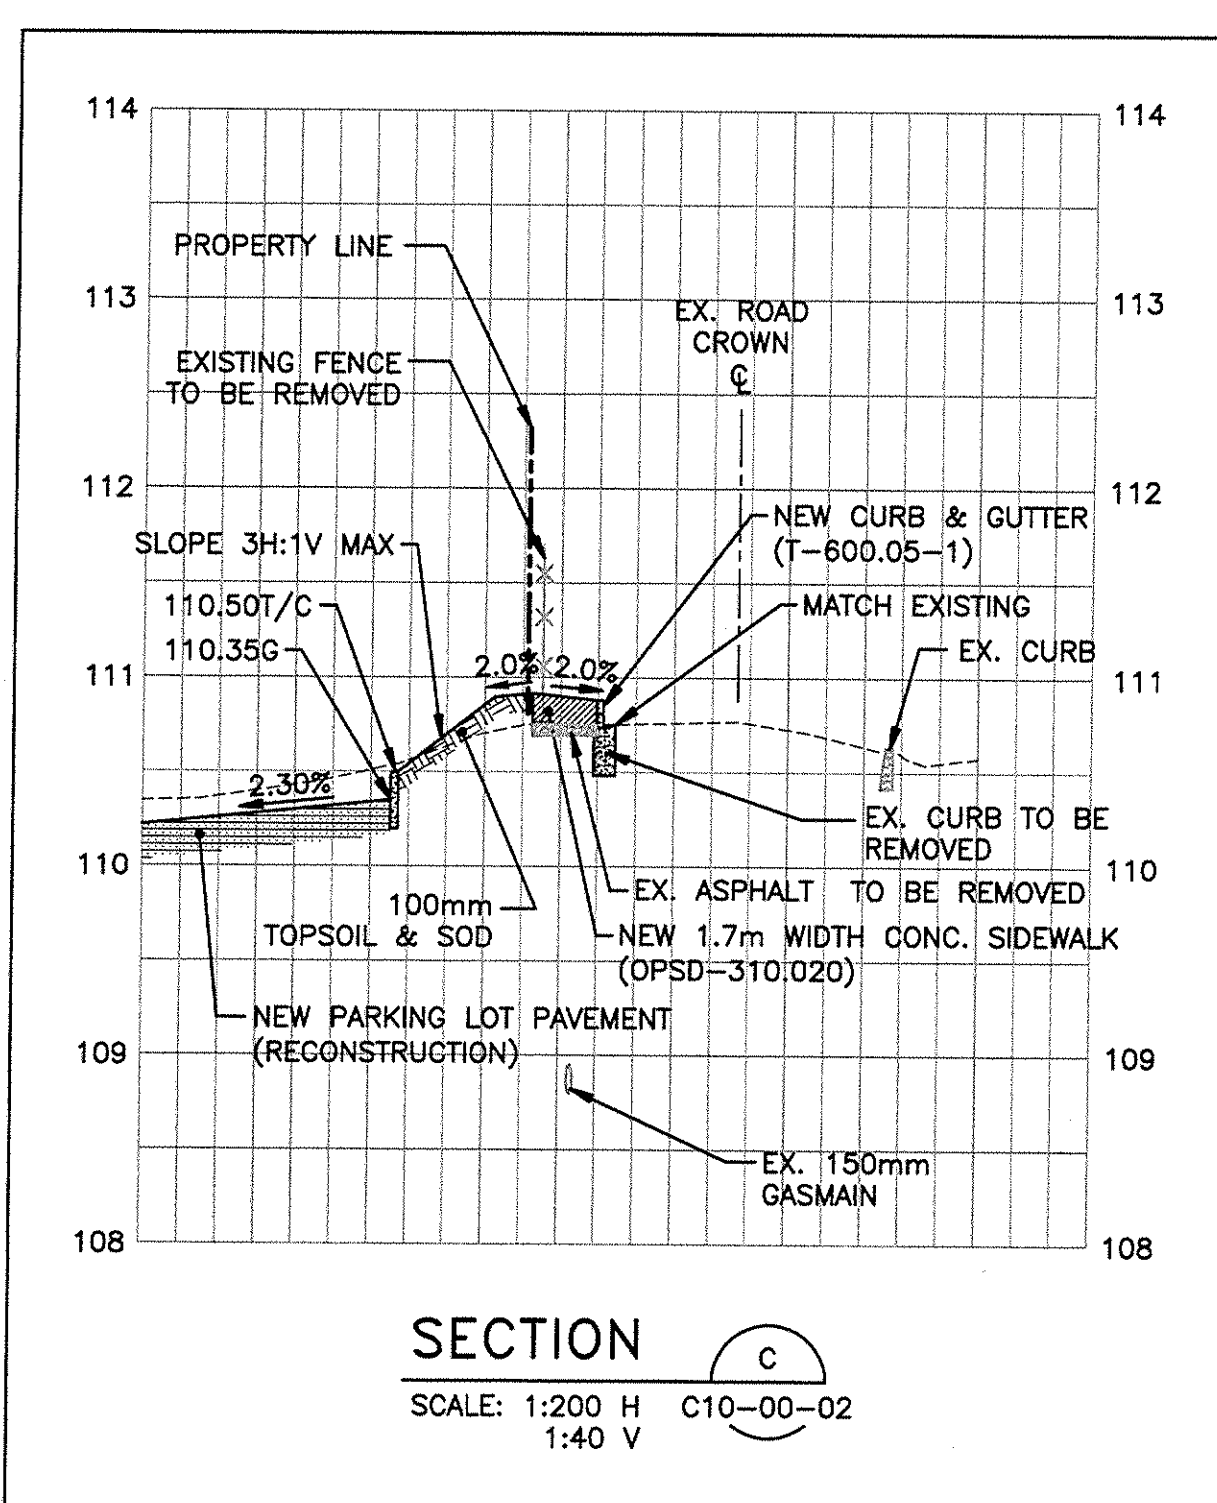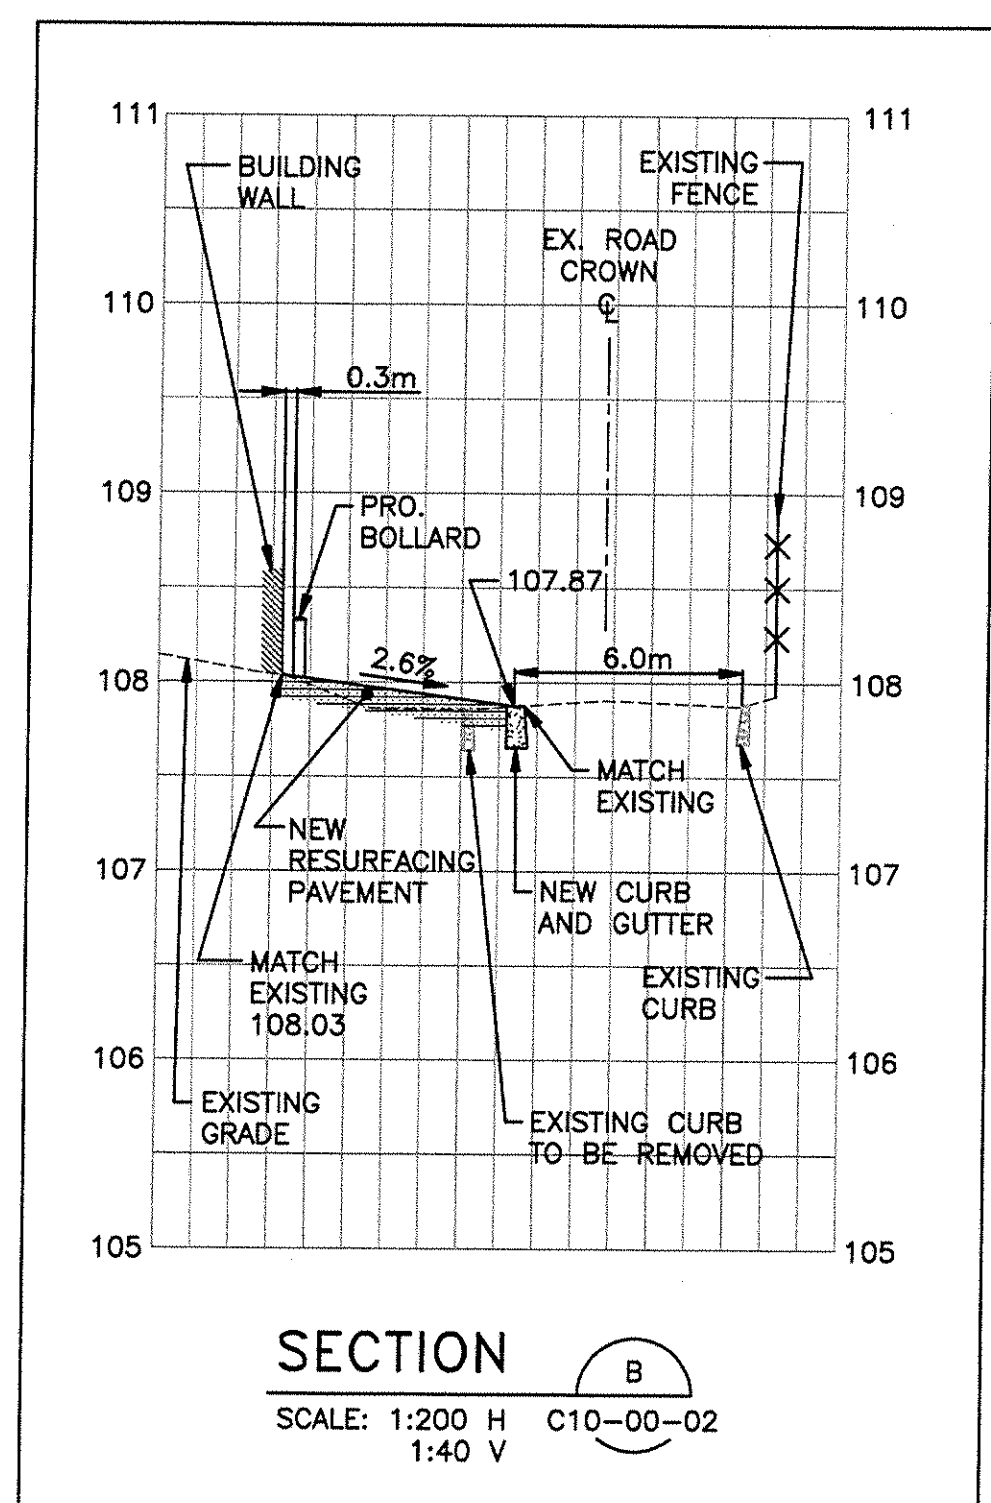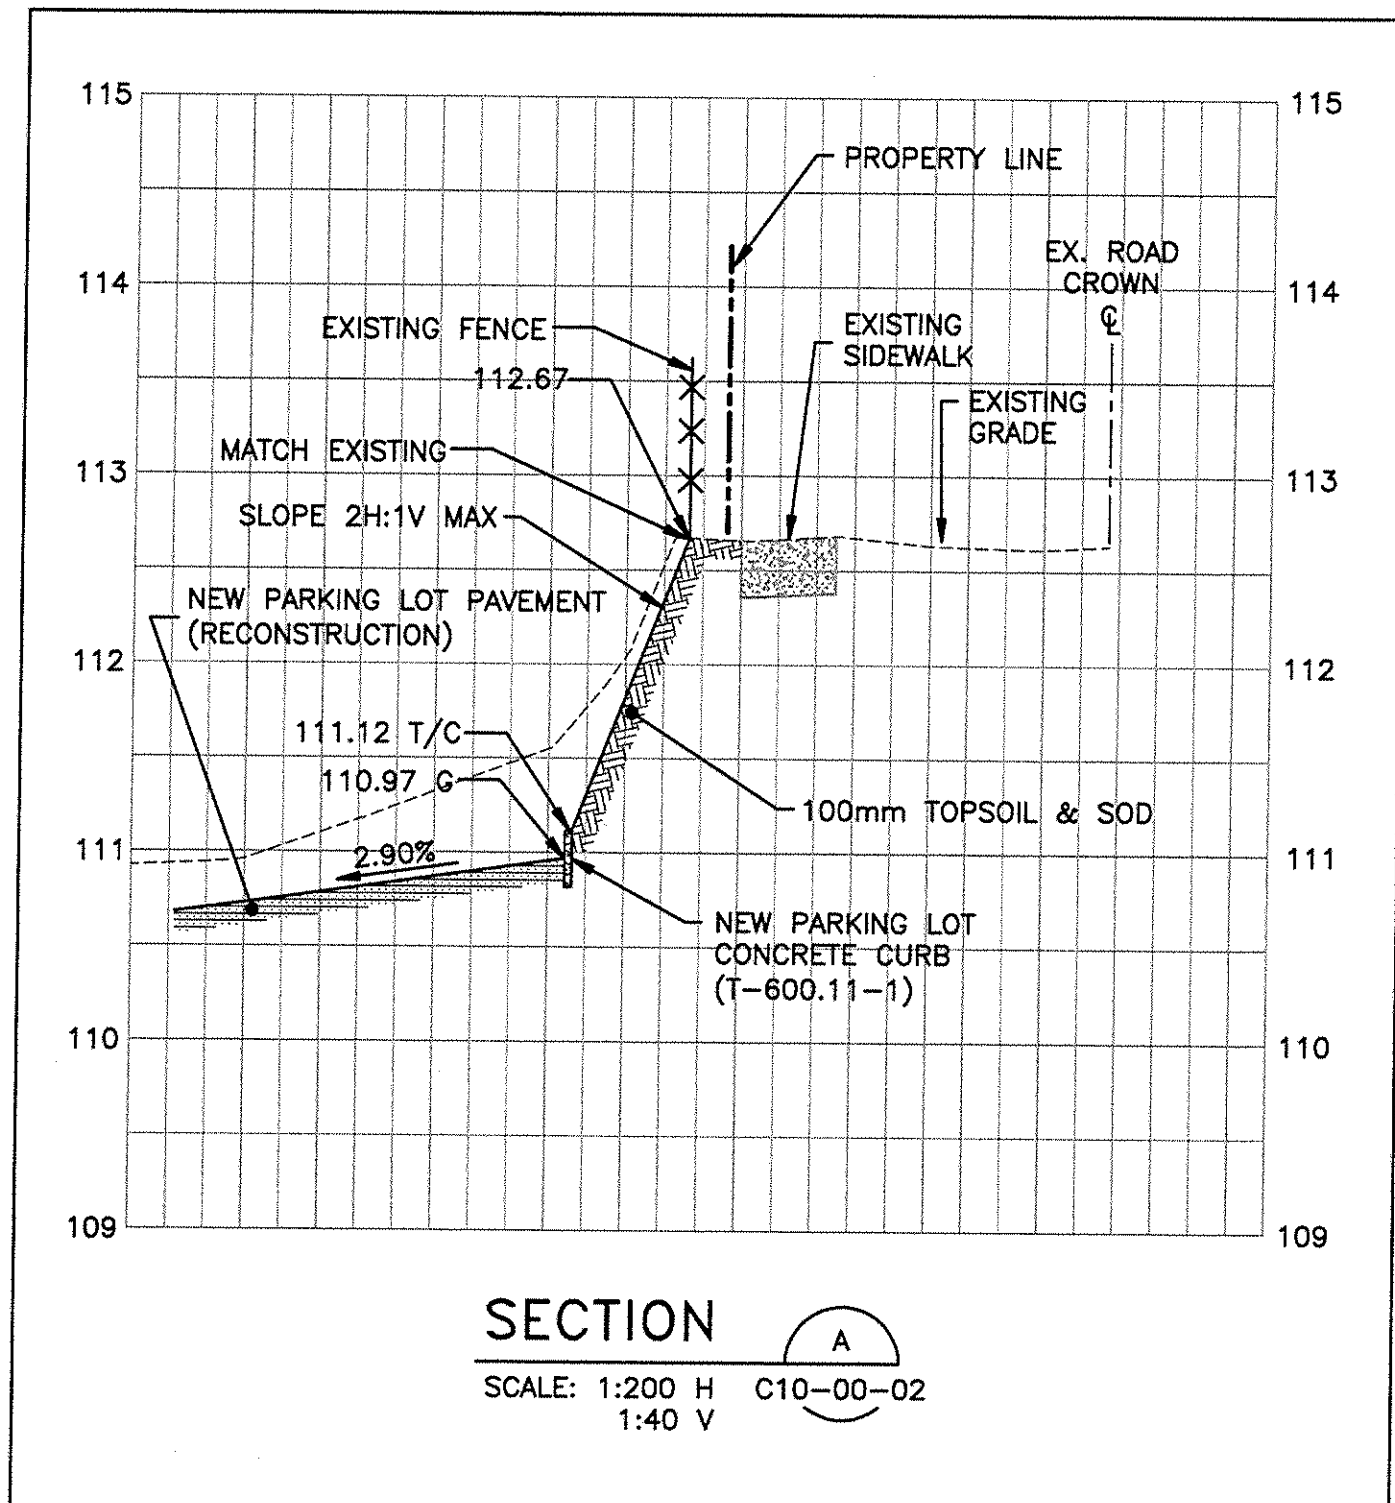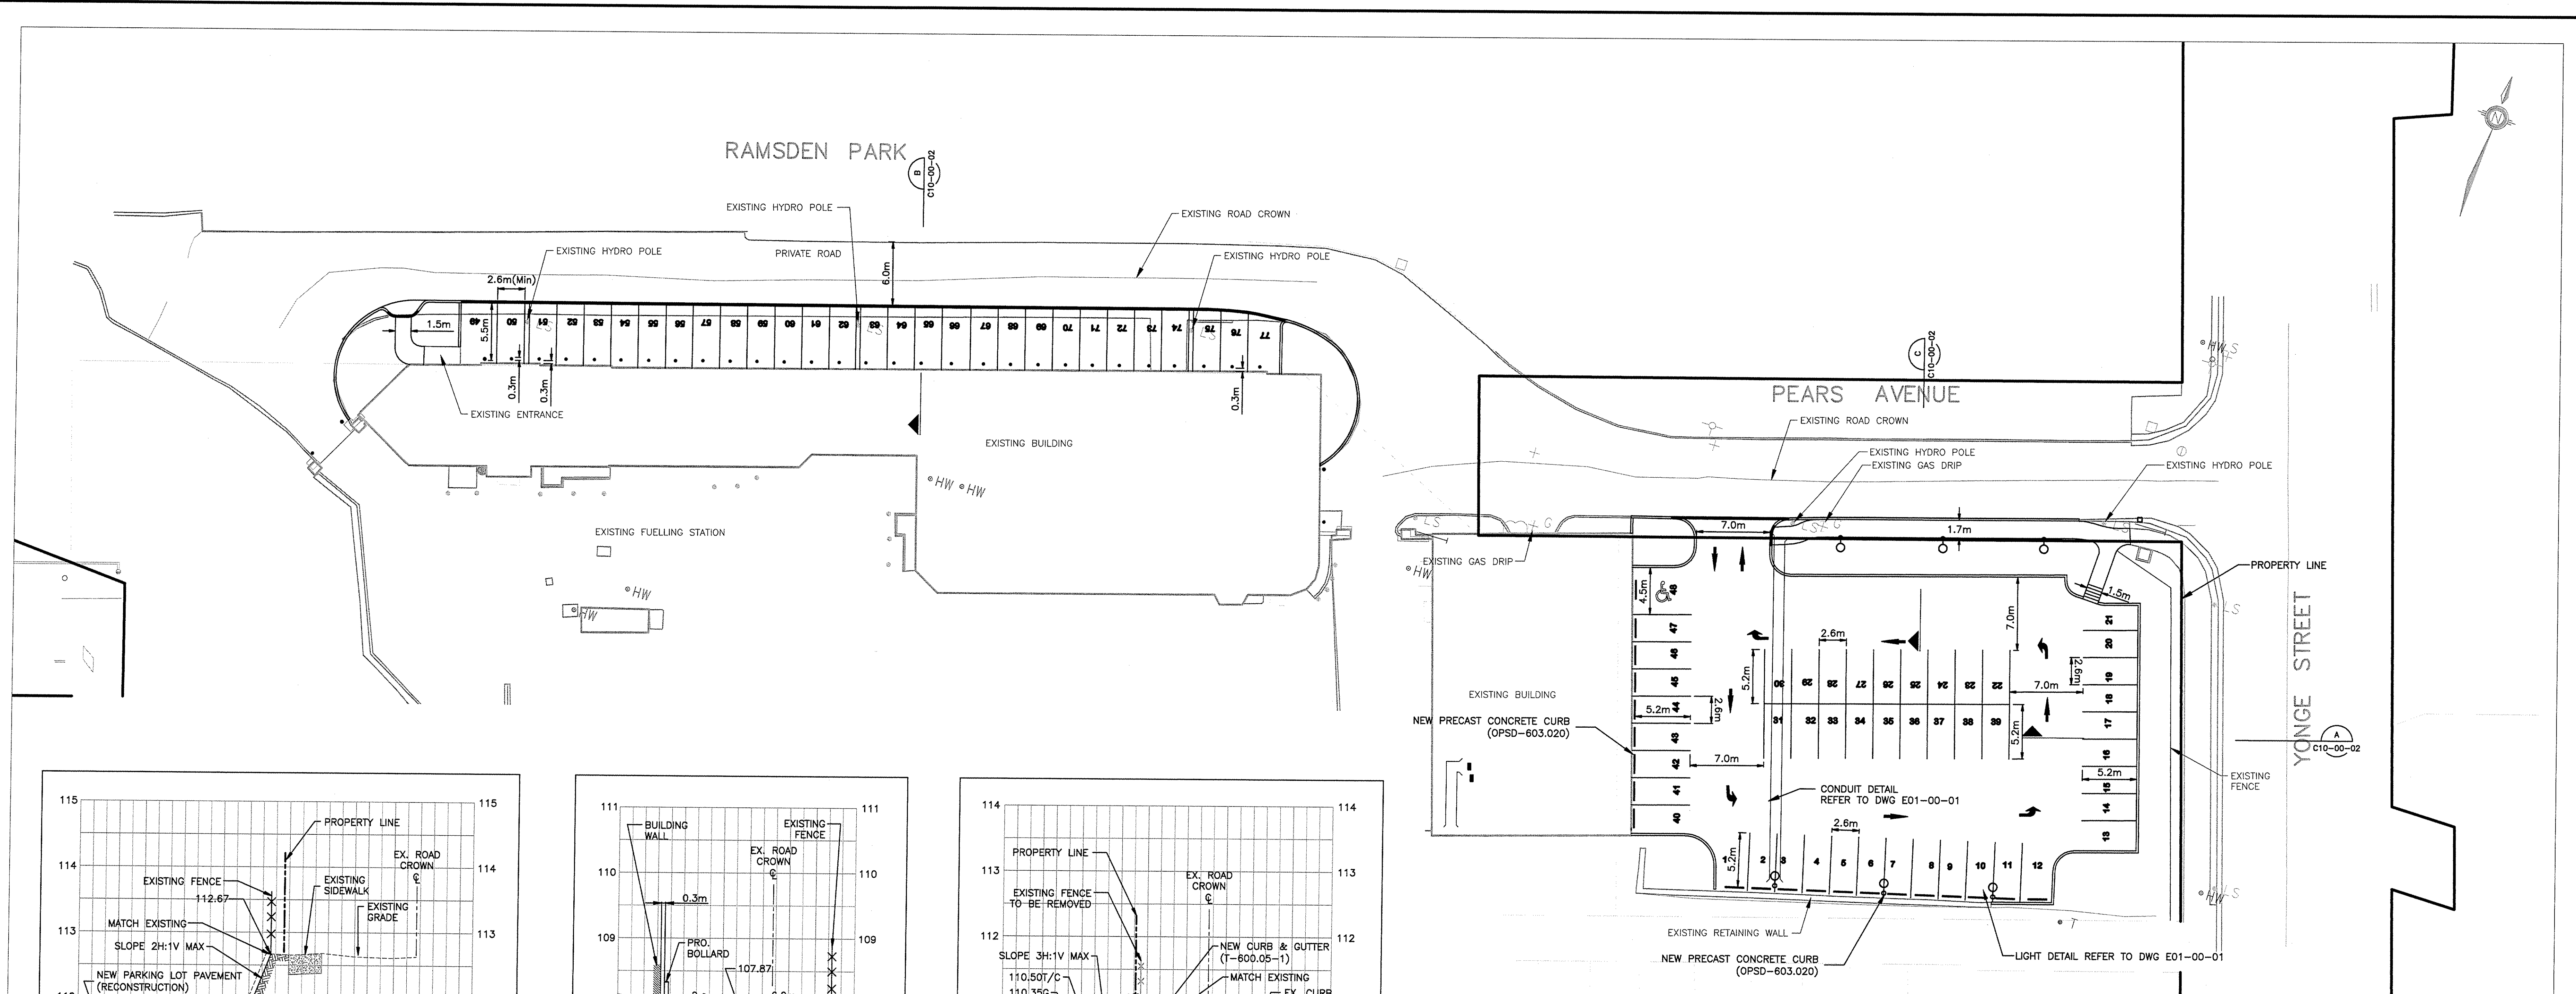

### 3. PAVEMENT MARKING PLAN

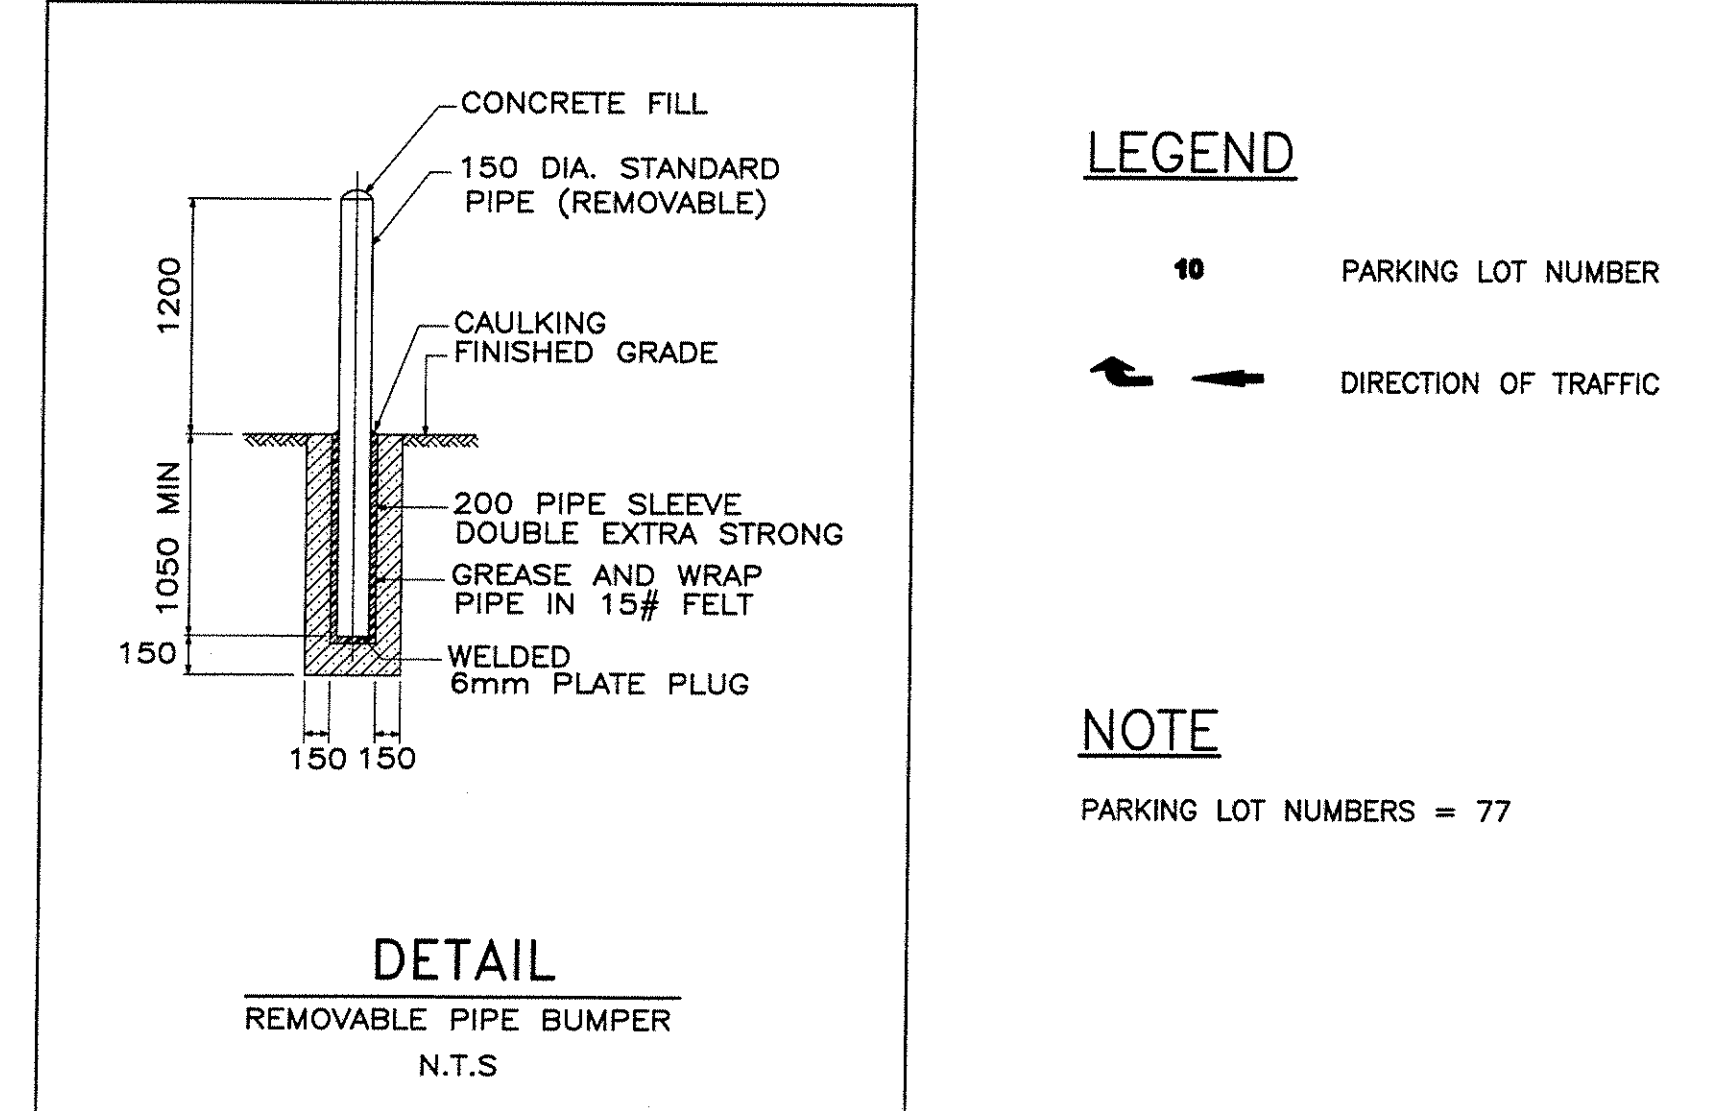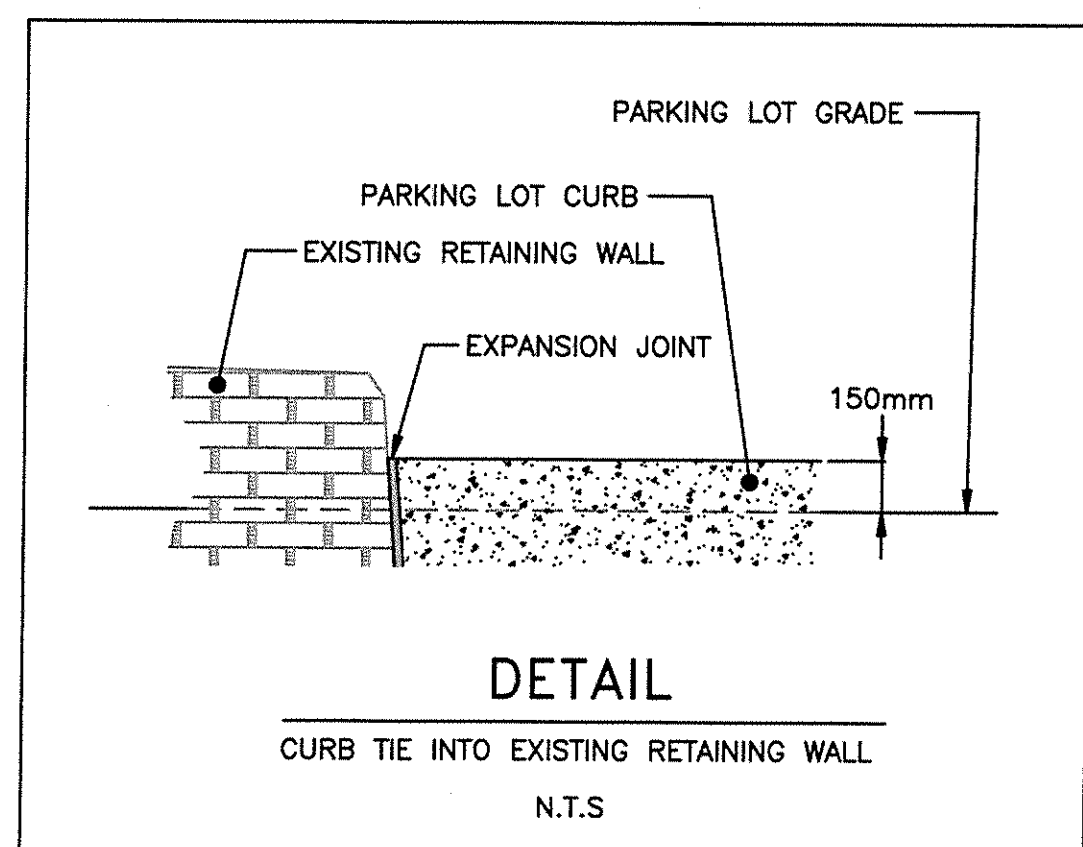






**LEGEND**

10 PARKING LOT NUMBER

➔ DIRECTION OF TRAFFIC

**NOTE**

PARKING LOT NUMBERS = 77

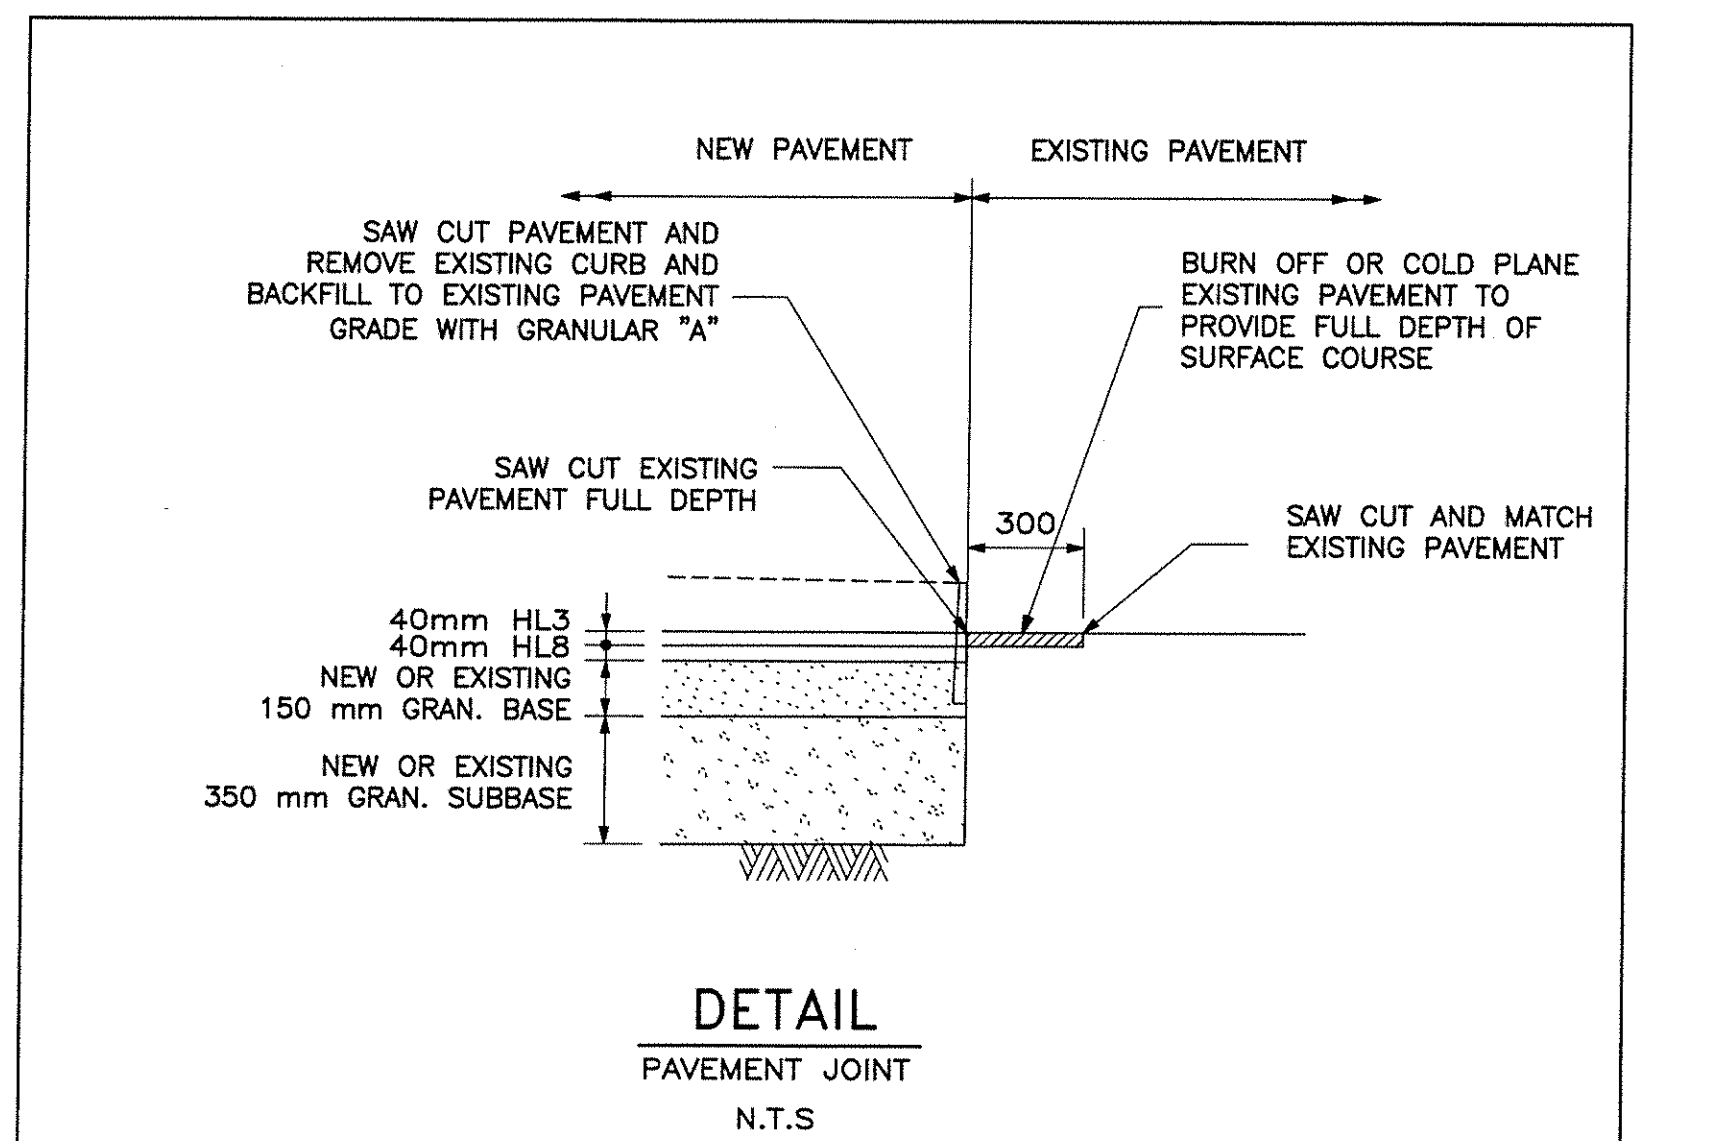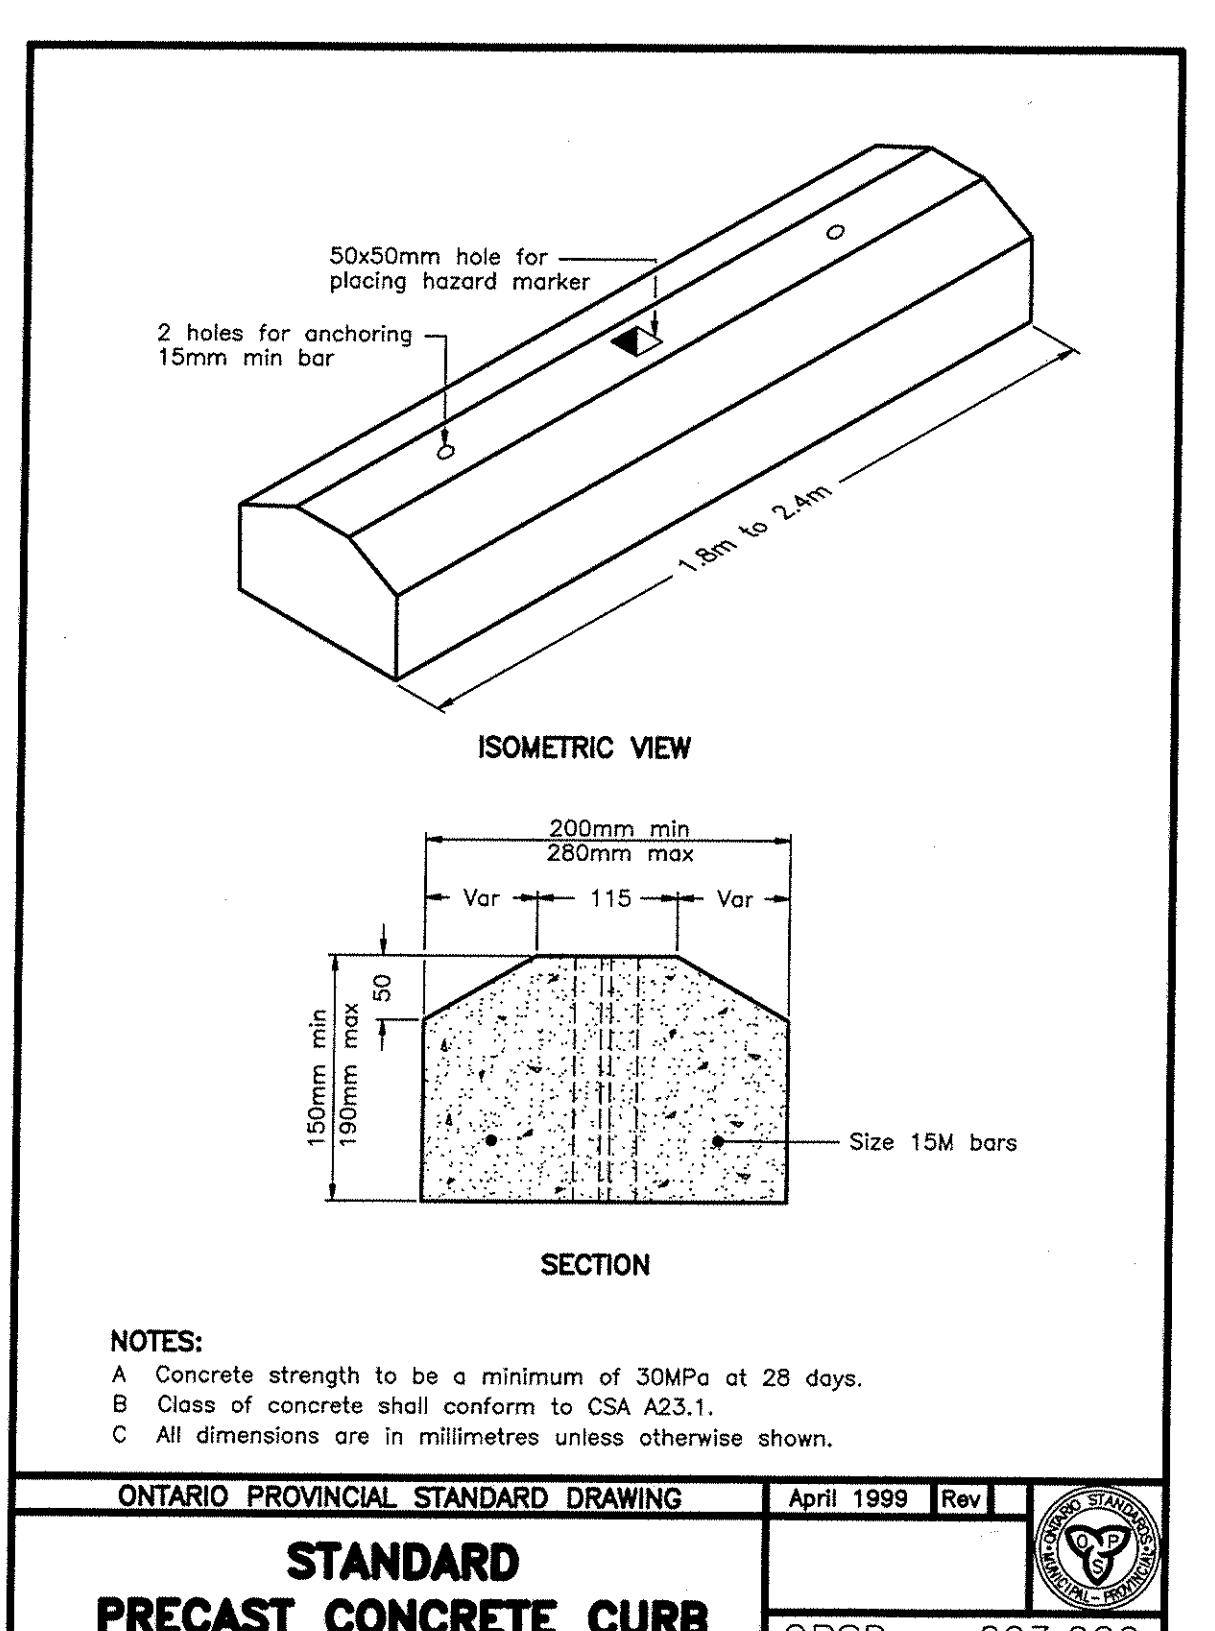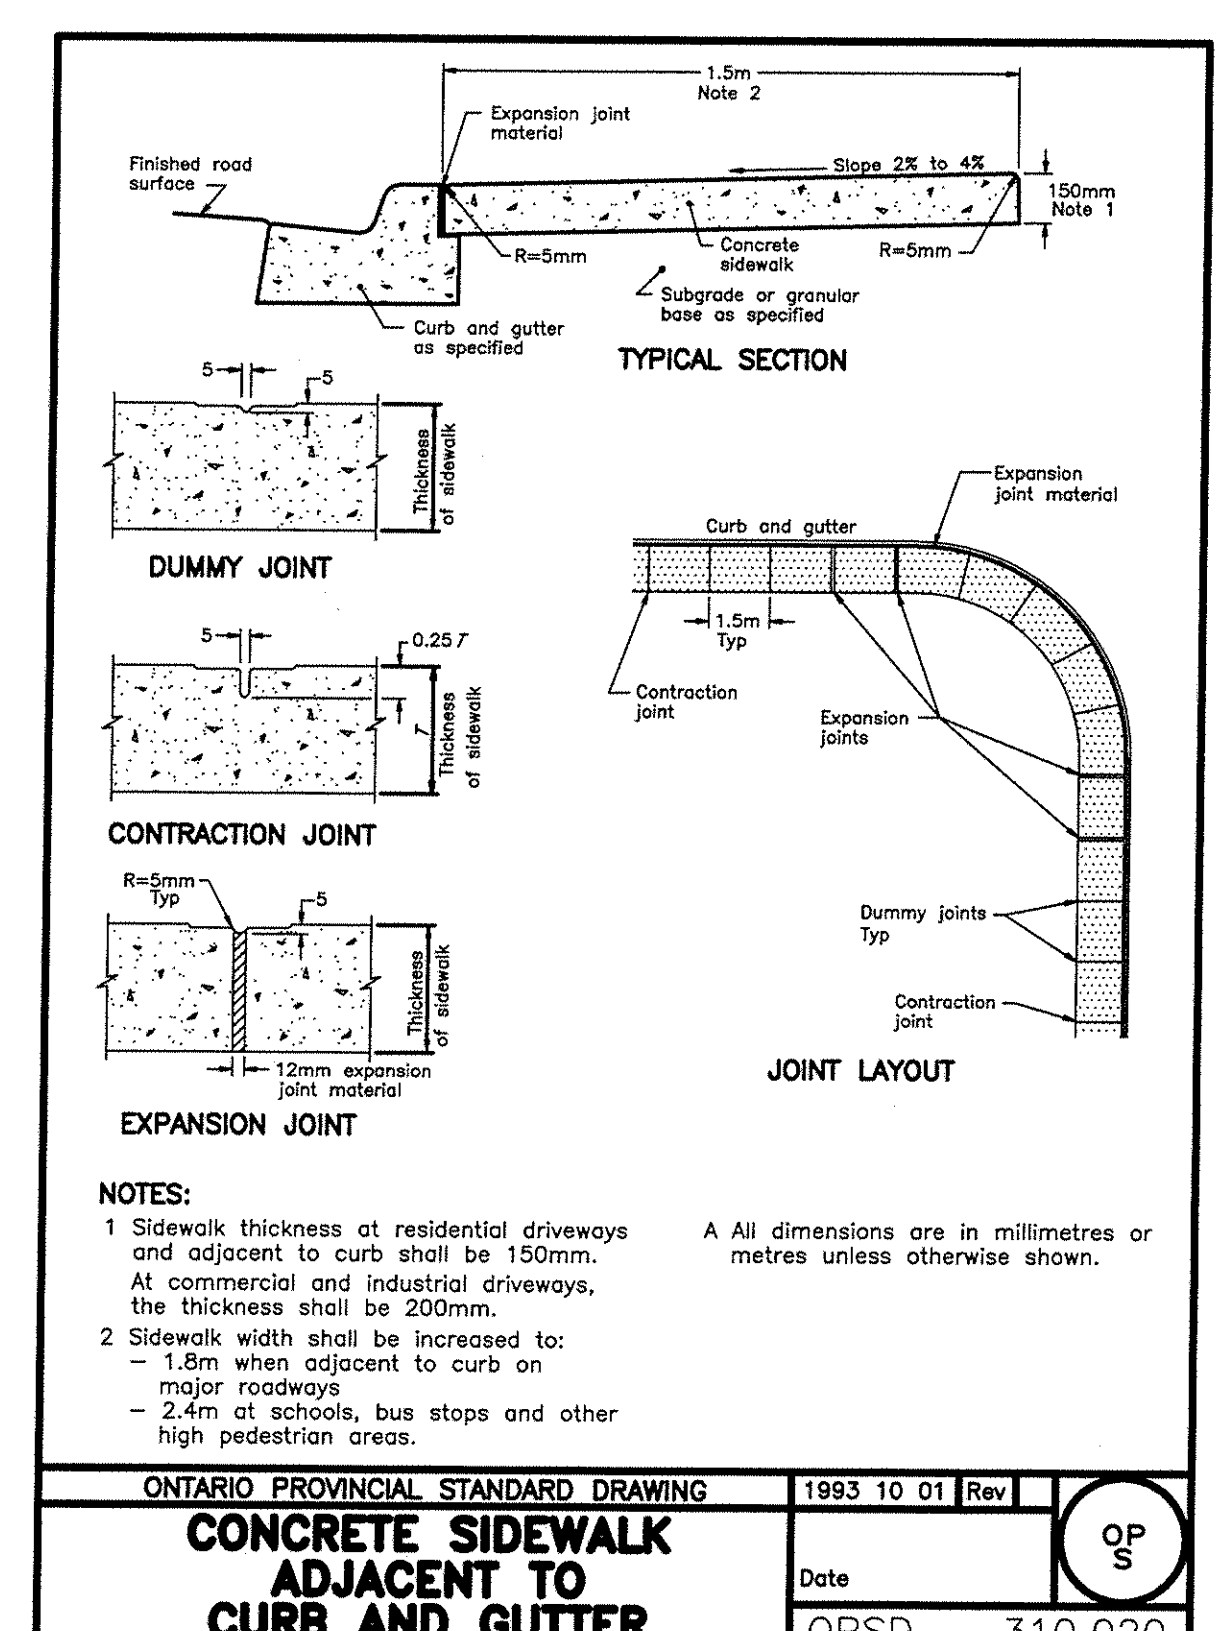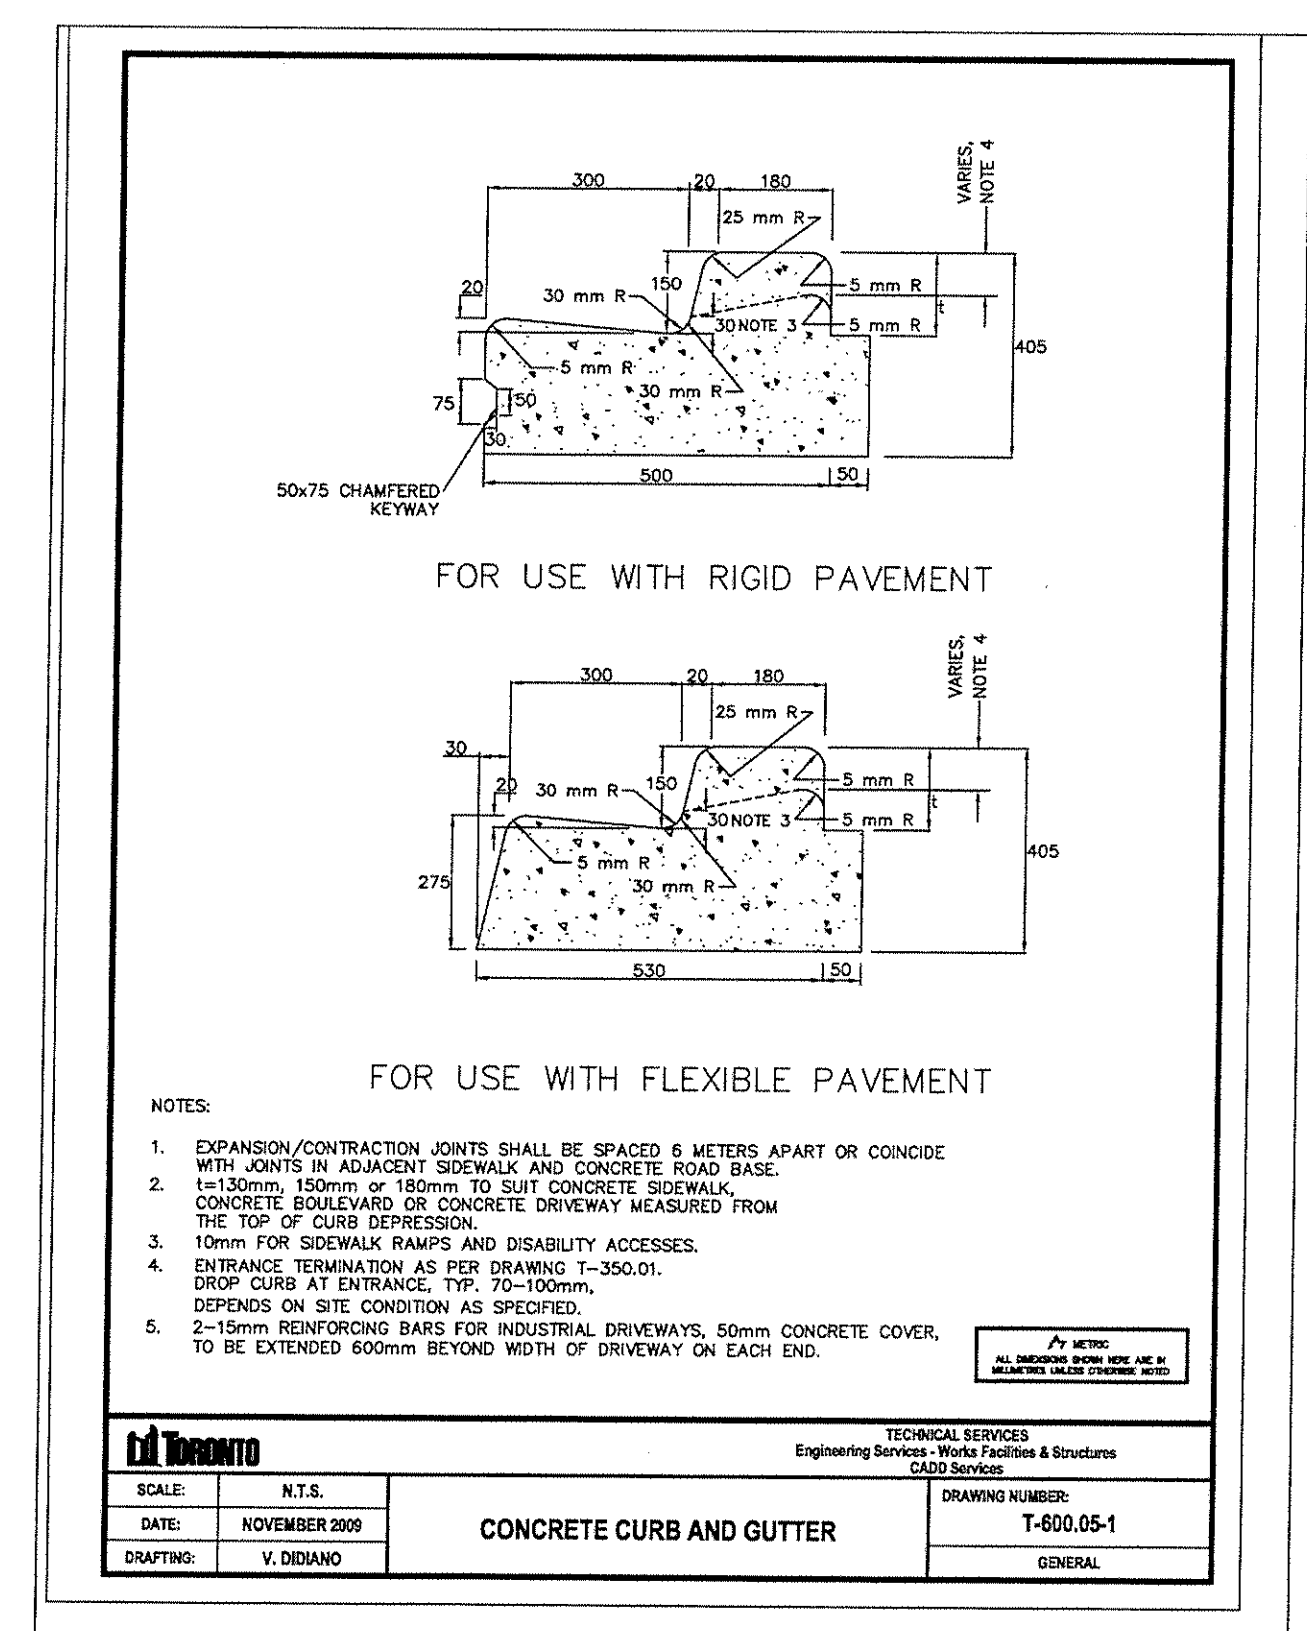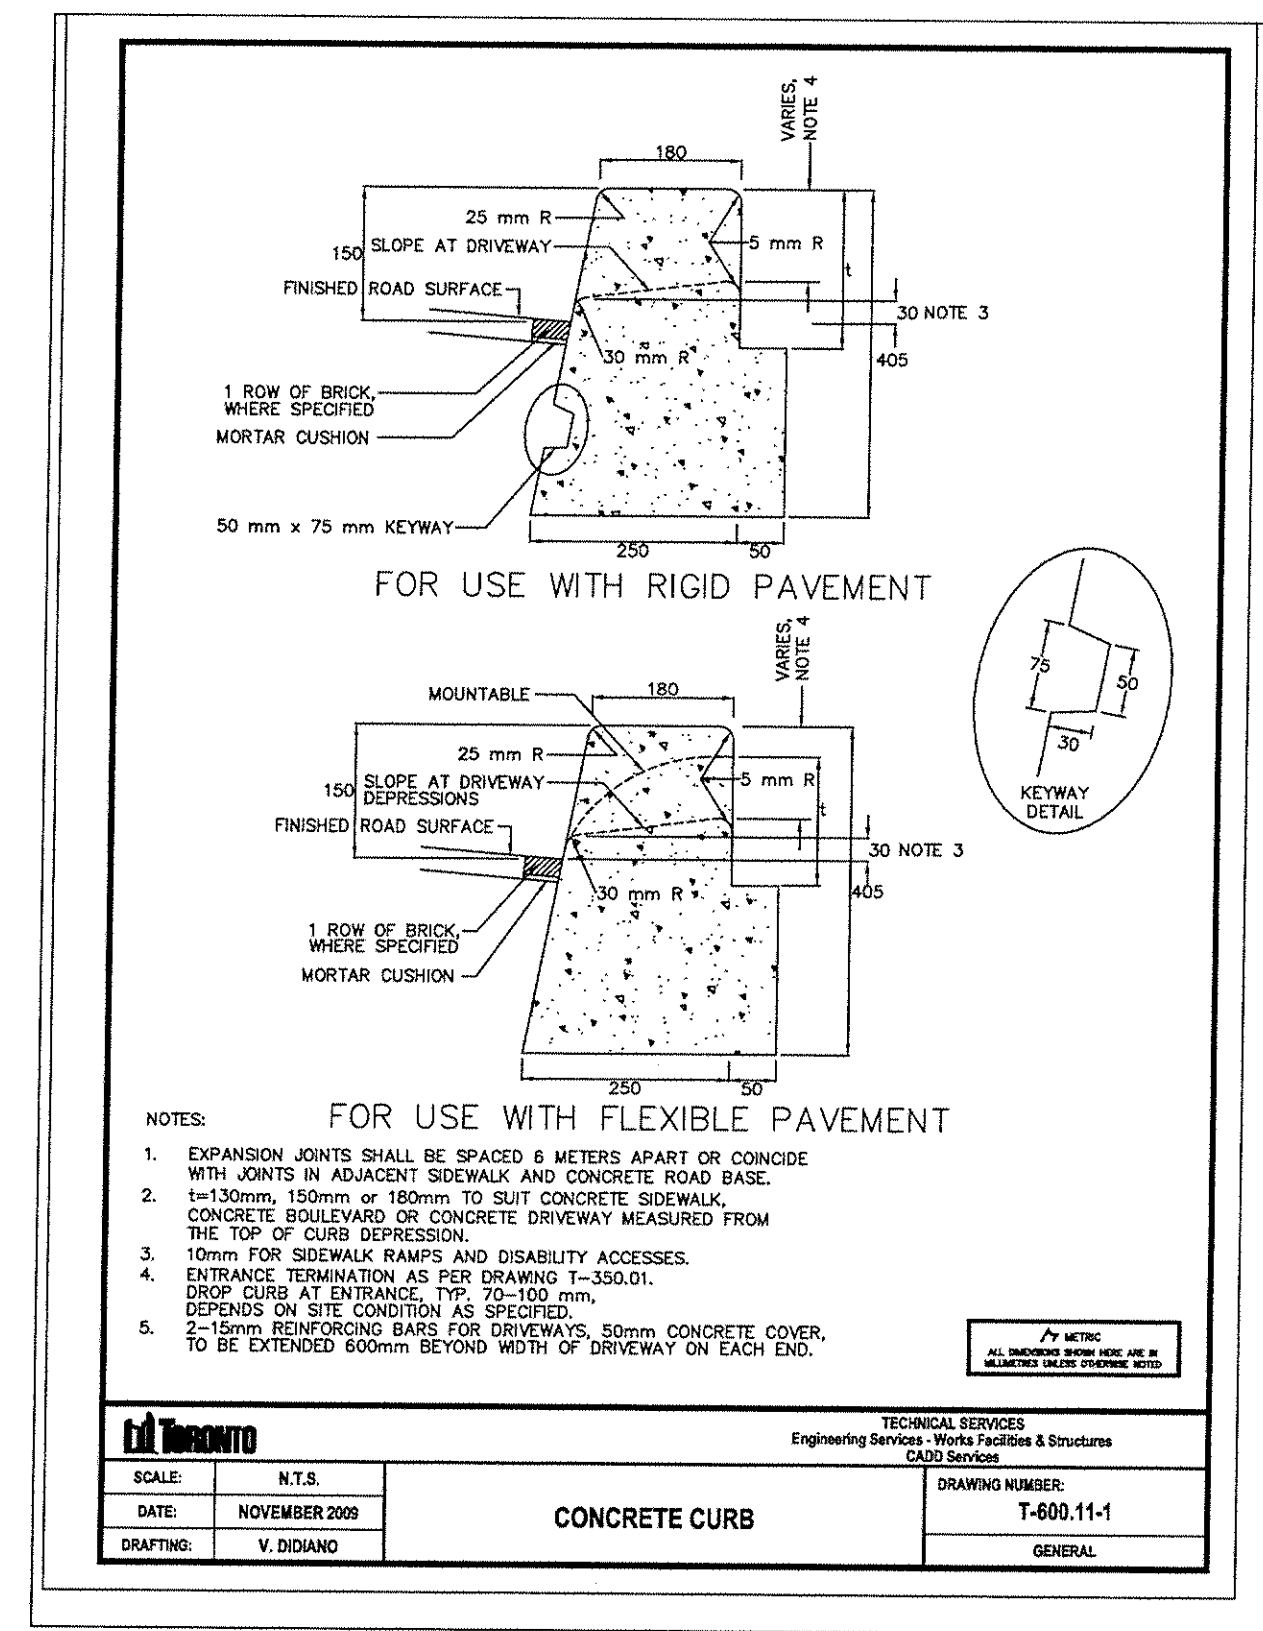

SCALE: 1:250

**IBI GROUP**

IBI Group  
IBI Group Architects  
30 International Boulevard  
Toronto ON M5W 1P5, Canada  
Tel: 416 879 1830  
Fax: 416 875 4820

This drawing has been prepared solely for the use of City of Toronto and there are no representations of any kind made by IBI Group to any party with whom IBI Group has not entered into a contract.

**PROFESSIONAL ENGINEER**

W. LEE  
10011838  
C.O.C. 21,511  
PROVINCE OF ONTARIO

North Arrow

Detail Symbol

LOCATION OR DETAIL SHEET

|                               |                              |
|-------------------------------|------------------------------|
| Project Manager<br>I. WINDSOR | Architect/Engineer<br>W. LEE |
| Project Leader<br>V. LEE      | Drawn<br>H. WANG             |
| Date<br>JULY 5, 2010          | Checked<br>E. HARRICHARRAN   |

CITY OF TORONTO  
SOLID WASTE MANAGEMENT

Project  
RAMSDEN YARD  
IMPROVEMENTS  
1008 YONGE STREET

Drawing Title  
CIVIL SITE PLAN  
3. PAVEMENT MARKING

Check Scale (may be photo-reduced)

0 5 10mm

|                           |                          |
|---------------------------|--------------------------|
| Project No.<br>AAR2100047 | Drawing No.<br>C10-00-02 |
|---------------------------|--------------------------|

User Name: Henry Wong, Plot Date: Tuesday, June 21, 2011 2:08:14 PM, Path and File Name: J:\var2100047\_ramsden\_yard\5.9\_drawing\3d\c10-00-02.dwg